



CASA SERENA (ONE BEDROOM UNIT)
76m² including veranda
65m² excluding veranda


SKETCH PLAN
Scale1:100

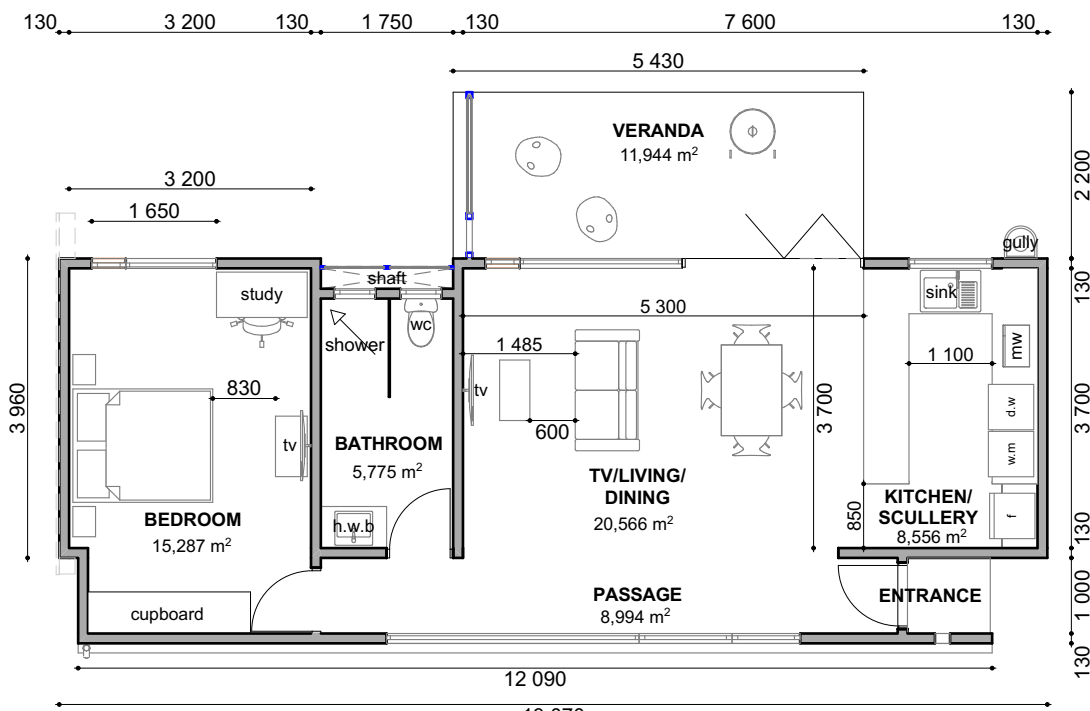


NORTH ELEVATION
Scale1:100

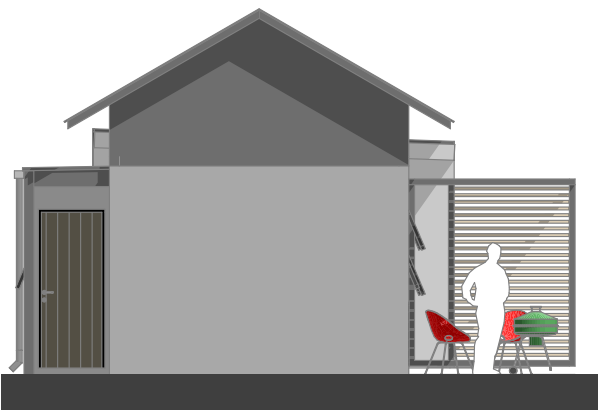



EAST ELEVATION
Scale1:100

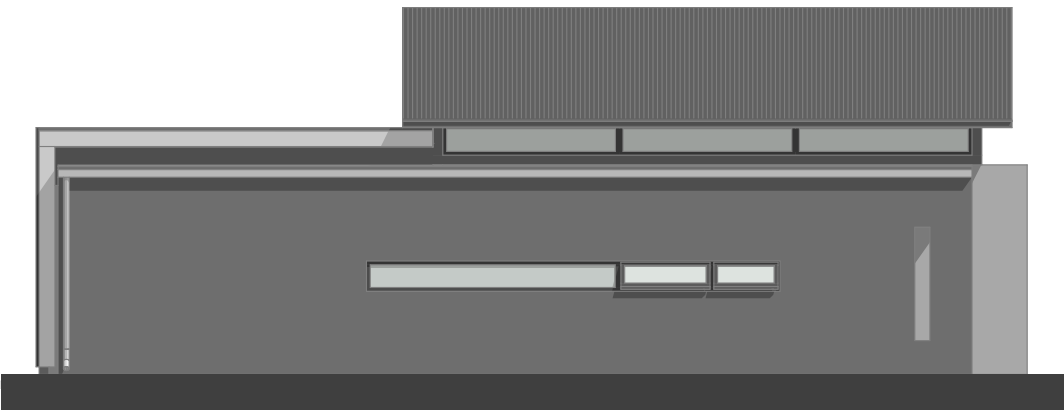

SOUTH ELEVATION
Scale1:100


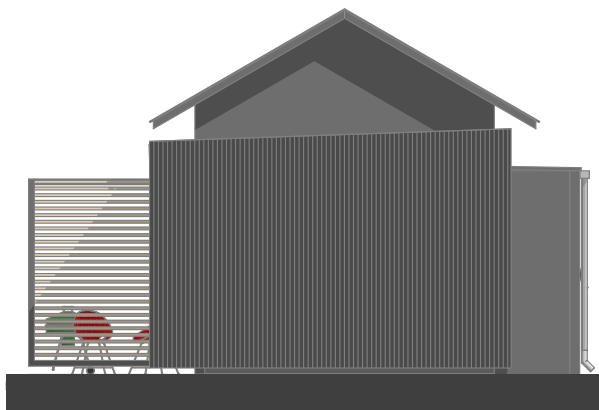


WEST ELEVATION
Scale1:100

 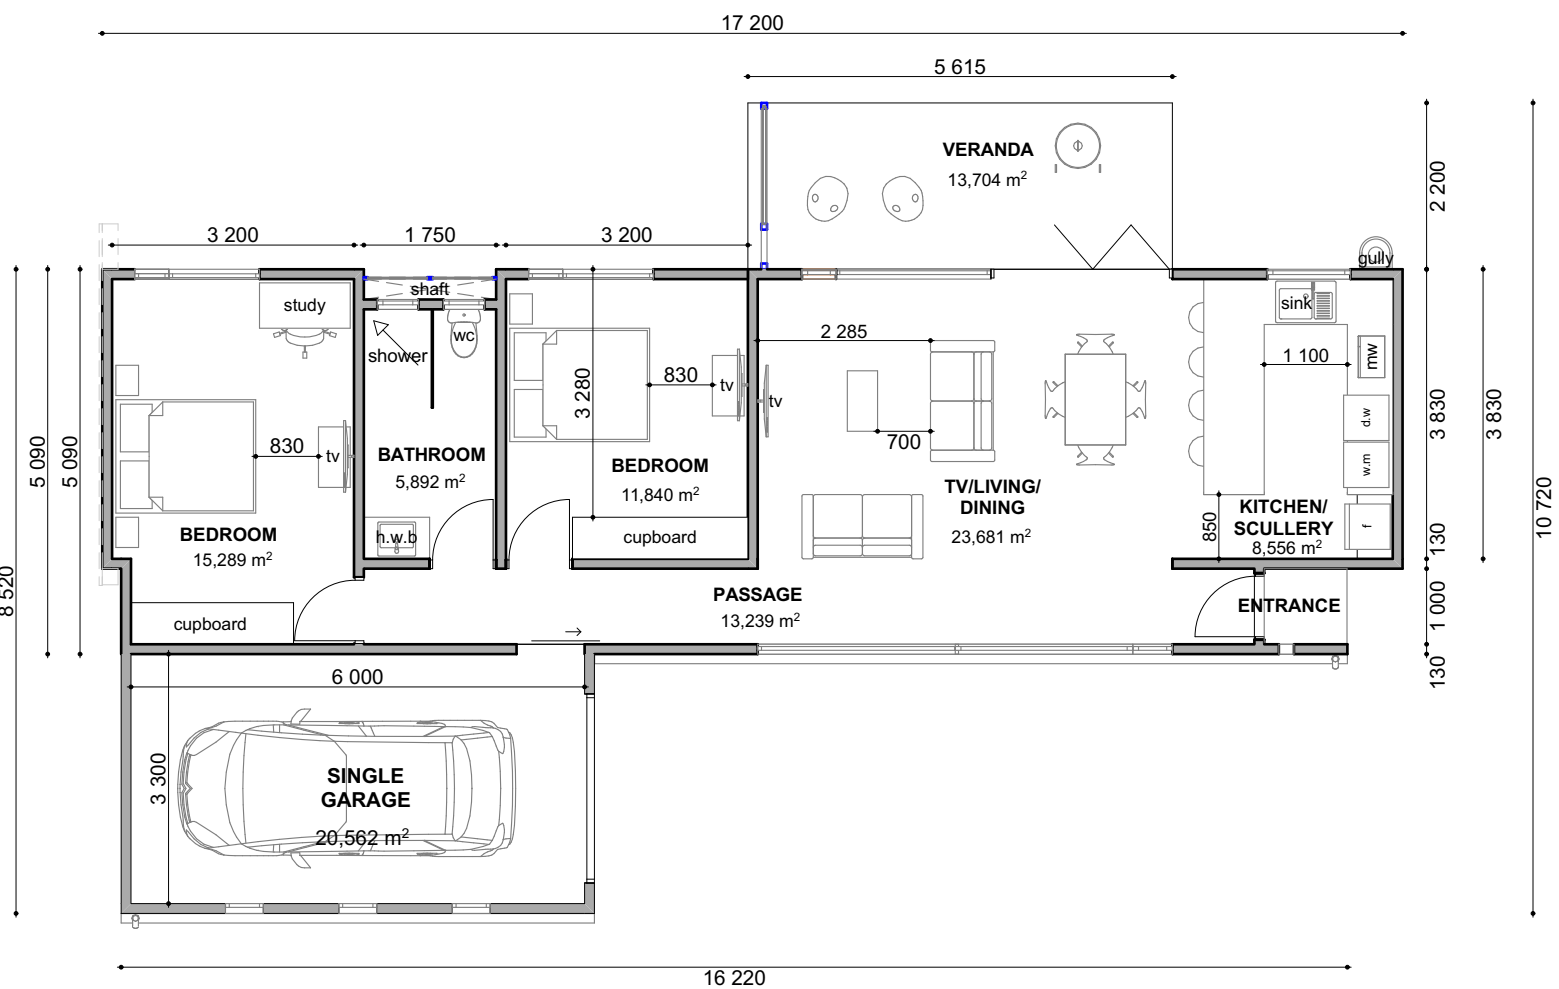

CASA SERENA (DOUBLE BEDROOM UNIT)
121m² including veranda and garage
86m² excluding veranda and garage


SKETCH PLAN
Scale1:100

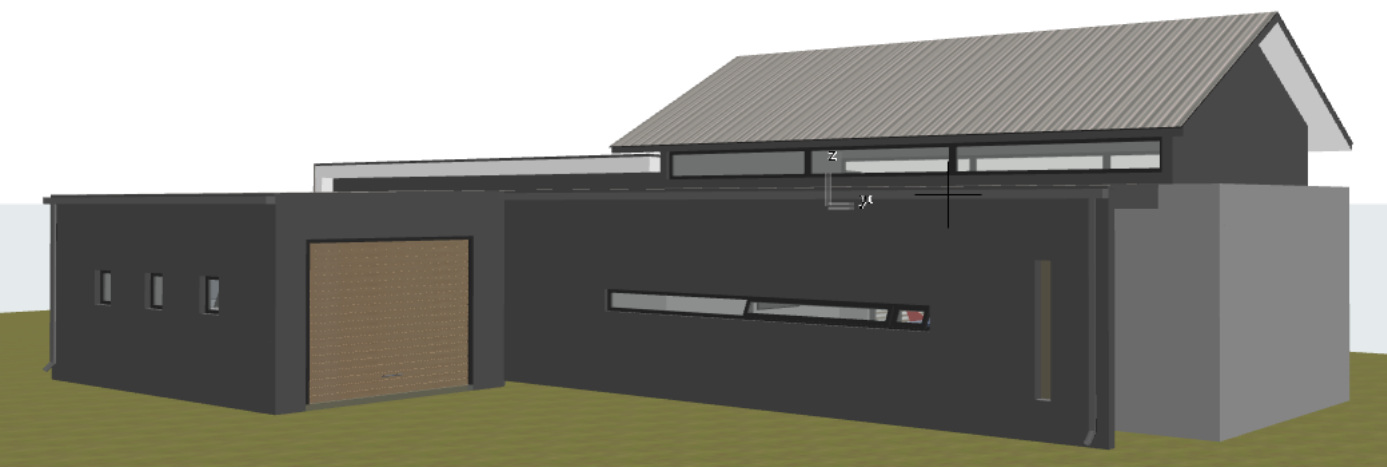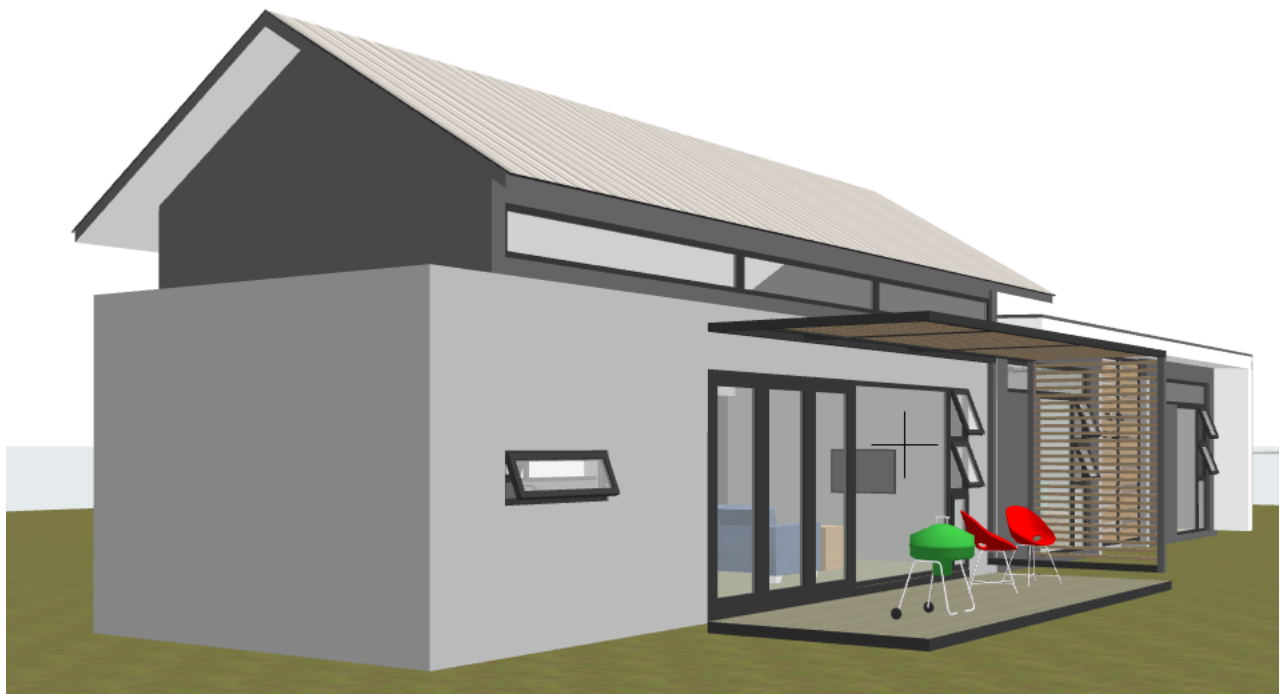


NORTH ELEVATION
Scale1:100



EAST ELEVATION
Scale1:100

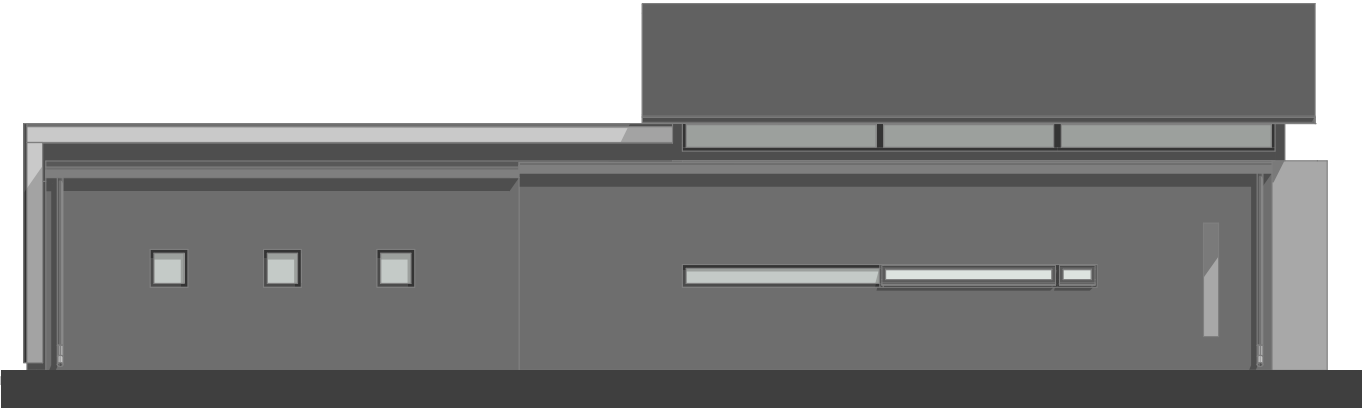

SOUTH ELEVATION
Scale1:100

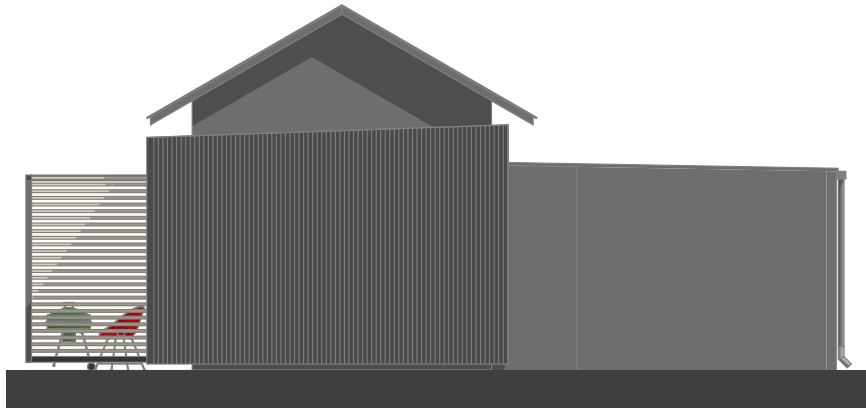

WEST ELEVATION
Scale1:100

ARCHITECT

JUST - US ARCHITECTURE INC.

5 FRANCOIS STREET
NAUDEVILLE
WELKOM

CELL: 084 951 0074
EMAIL: liebenberg.justus@gmail.com



PROJECT NUMBER JUA 038

Casa Serena, 251 Stateway, Seemeeu Park
Welkom

DRAWING NUMBER

JUA 038 PTB 001

DRAWING DESCRIPTION

Single and Double bed living unit sketch plans
Elevations and Perspectives

REVISION

DATE

05 JULY 2022

DESIGNED AND DRAWN BY

J. LIEBENBERG
SACAP reg. PrArch 21341

CLIENT